


GROUND FLOOR PLAN
SCALE: 3/32" = 1'-0"

Total 17,122 S.F.

EXHIBIT A12
2200 WAR ADMIRAL PLACE
 Multi-Tenant Retail Suites 155 -195
HAMBURG PLACE FARM
 March 3, 2008
 NOTE: Dimensions have not been verified with Architect

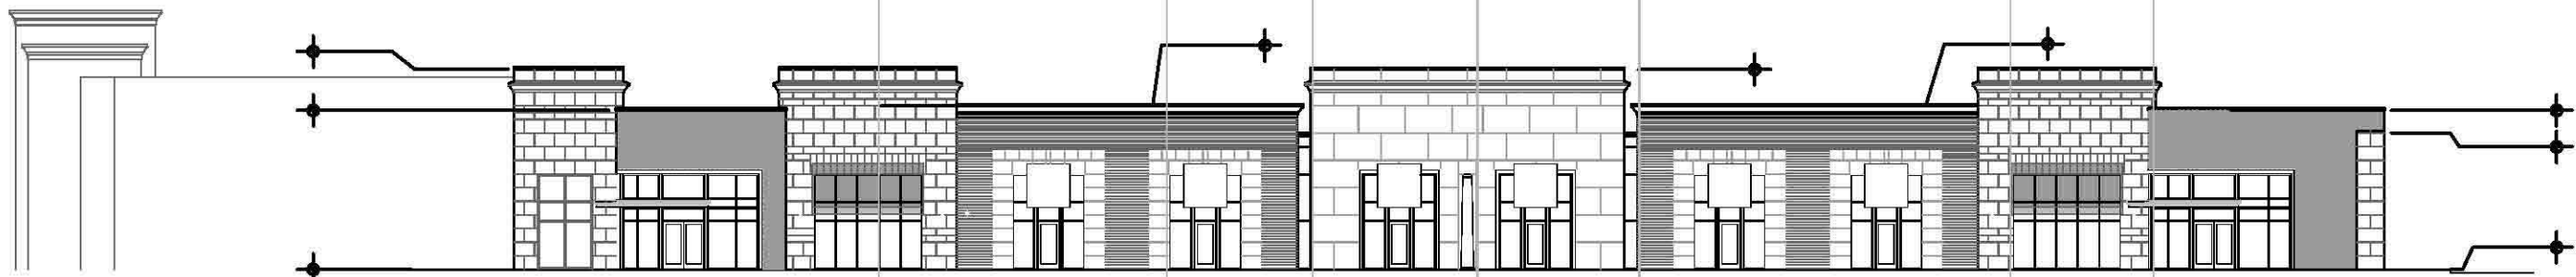

ELEVATION
SCALE: 3/32" = 1'-0"